


CANONBURY SQUARE

TCB

TCB

m

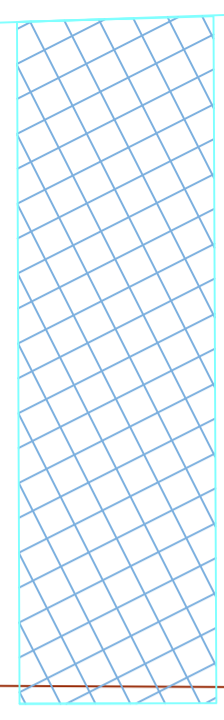

VENT STACK
LOCATION TBC

COVER
450 x 450

COVER
450 x 450

COVER APPROX.
1600 x 1200

Clear area for central feature
800 x 800

NOTES

Note: Design currently under review. Final location will be similar

REV	MODIFICATION	BY	DATE



tRiIO working in partnership with Cadent
Brunel House, Uxbridge Road,
Slough, Berkshire, SL2 8NA

Job
IMGG180015 Canonbury Square

Drawing Title
Locations of Covers within Park

Scale: n.t.s. @ A1 Date: 06/03/19
Drawn By: VDL Checked: - Approved: -

Drawing Number: IMGG180015- DWG- 0004 Revision: 02