


Proposed changes to Highbury Corner

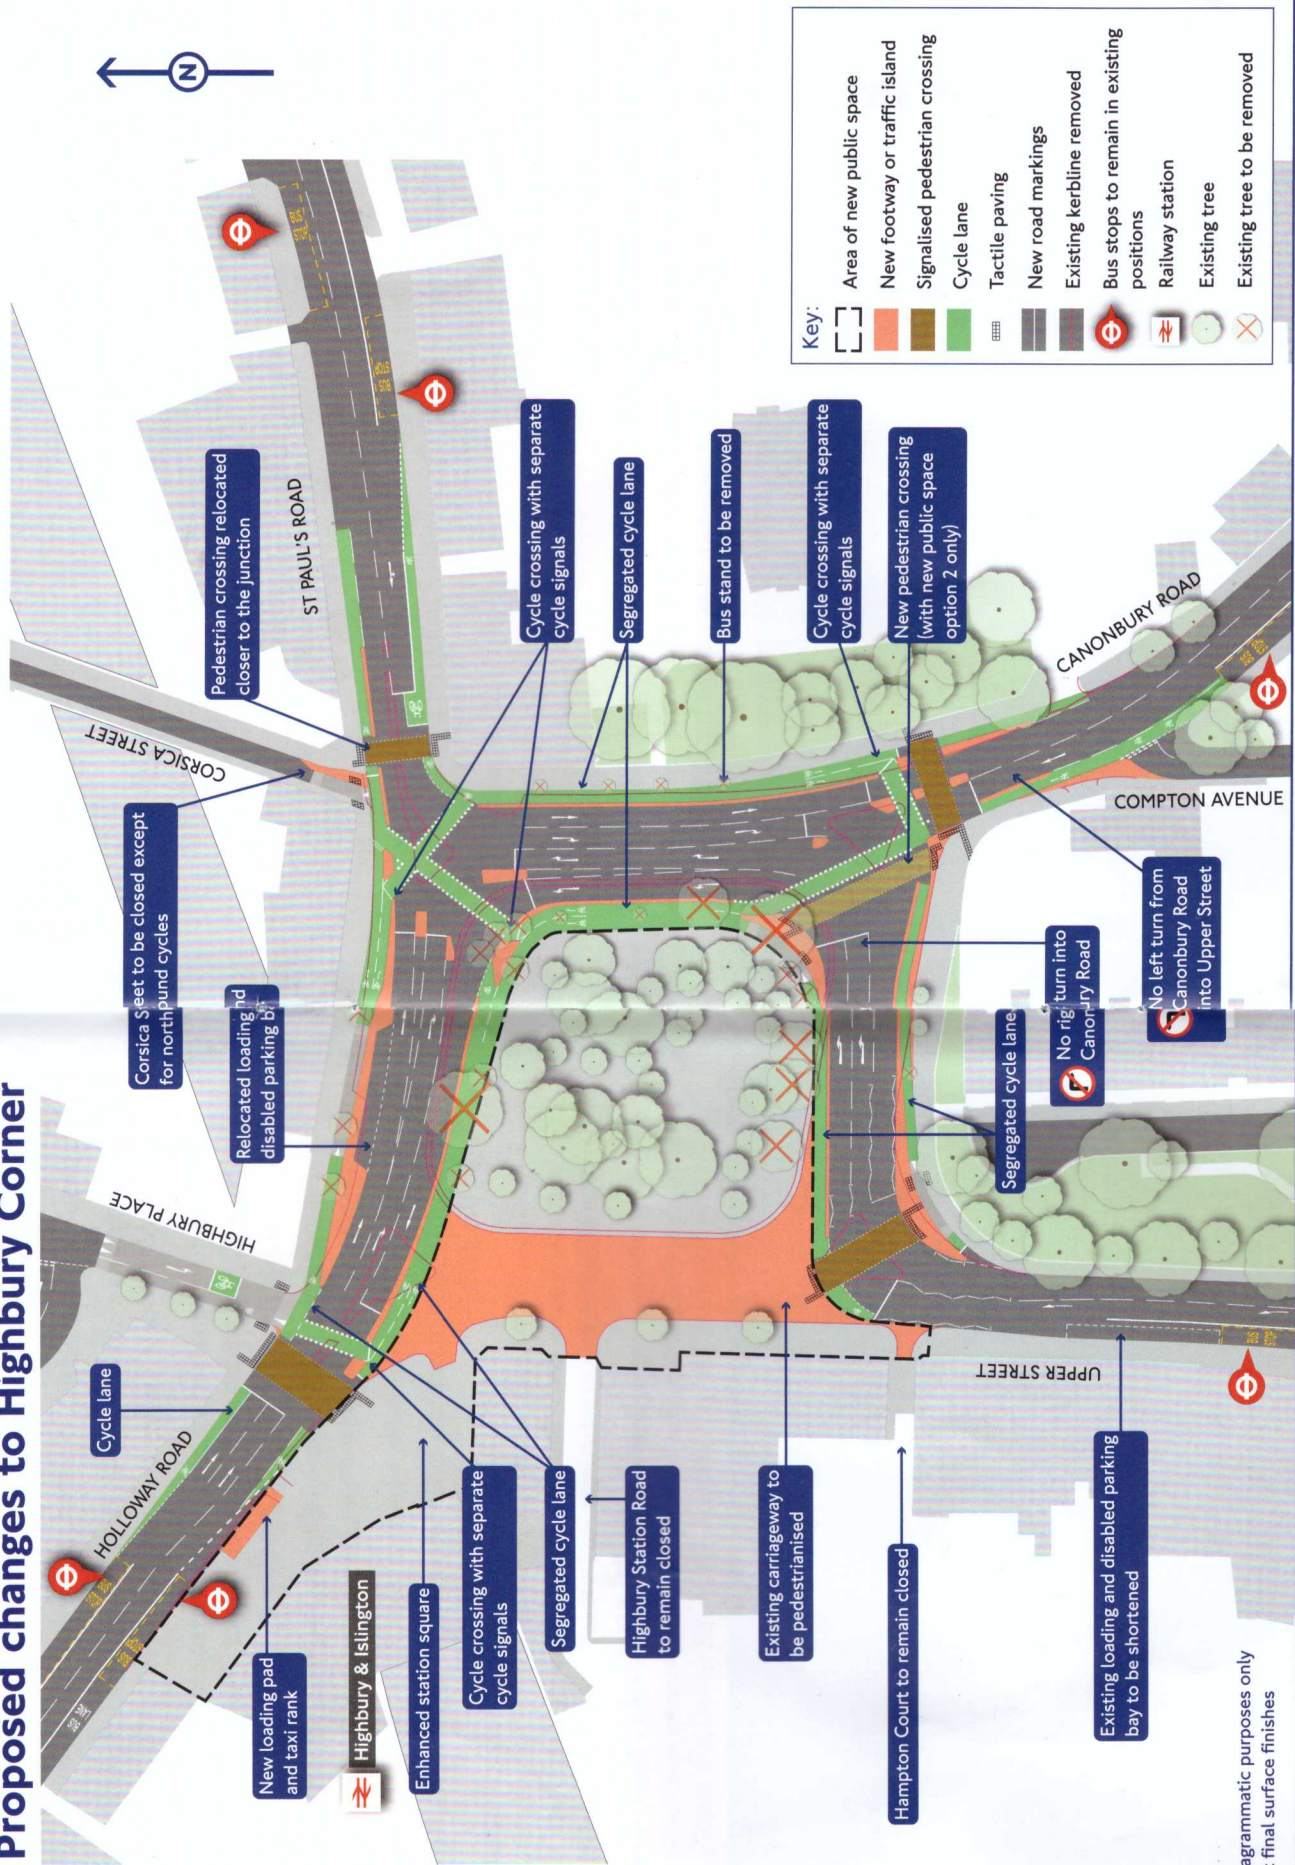

Note:
Colours are for diagrammatic purposes only
and do not depict final surface finishes

Key:

	Area of new public space
	New footway or traffic island
	Signalised pedestrian crossing
	Cycle lane
	Tactile paving
	New road markings
	Existing kerblines removed
	Bus stops to remain in existing positions
	Railway station
	Existing tree
	Existing tree to be removed